




465 So. Main Street
 61 Dublin Street
 69 Main Street
 9 Apple Lane

Brewer
 Michie
 Rescue Inc.
 S.N. Harbor

PO Box 639 Brewer, ME 04412
 PO Box 557 Michie, ME 04959
 PO Box 627 Presque Isle, ME 04969
 PO Box 1000 Brewer, ME 04412

T: 207-998-4624 F: 207-998-4981
 T: 207-255-3270 F: 207-255-8387
 T: 207-764-6412 F: 207-764-6414
 T: 207-544-0662 F: 207-544-4068
 www.ces-inc.com

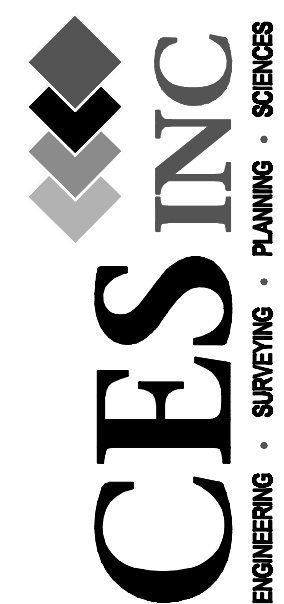

SOUTHWEST HARBOR TAX MAPS
 SOUTHWEST HARBOR, HANCOCK COUNTY, MAINE

DATE	1/1/20
SCALE	1"=100'
DRAWN BY	ES/CS
CHECKED BY	ES/CS
APPROVED BY	
FILE NAME	
JOB NUMBER	
OFFICE NUMBER	

MAP 1

1 OF 22

LEGEND

RIGHT-OF-WAY ---
 WATERBODY ---
 PARCEL BOUNDARY ---

CEMETERY +
 STREET NO. 100
 LOT NO. 100

TOWN OWNED LOT
 SUBDIVISION LOT
 COMMON OWNER

Ⓣ
 XX-X
 ↖

FOR ASSESSMENT PURPOSES ONLY
 NOT TO BE USED FOR CONVEYANCES

TOWN OF
SOUTHWEST HARBOR
 HANCOCK COUNTY, MAINE
 SCALE: 1 INCH = 100 FEET