


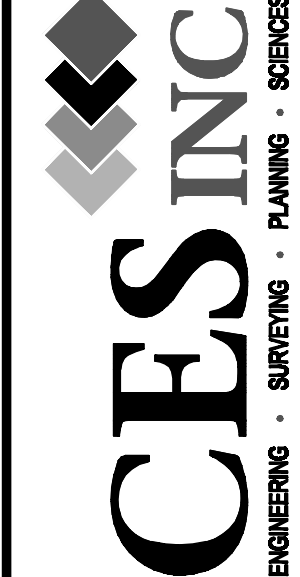



T. 207-986-4624 F. 207-986-4881  
 T. 207-255-3270 F. 207-255-8887  
 T. 207-764-6412 F. 207-764-6414  
 T. 207-544-0662 F. 207-544-0668  
 www.ces-inc.com

465 So. Main Street  
 61 Dublin Street  
 549 Main Street  
 9 Apple Lane  
 Brewer, ME 04412  
 Machias, ME 04959  
 Presque Isle, ME 04969  
 S.W. Harbor, ME 04879  
 www.ces-inc.com



SOUTH WEST HARBOR TAX MAPS  
 SOUTH WEST HARBOR, HANCOCK COUNTY, MAINE  
 MAP 9

DATE	1/11/17
SCALE	1"=100'
DRAWN BY	CS/2016
CHECKED BY	
APPROVED BY	
FILE NAME	
JOB NUMBER	
OFFICE NUMBER	
SHEET	9 OF 22

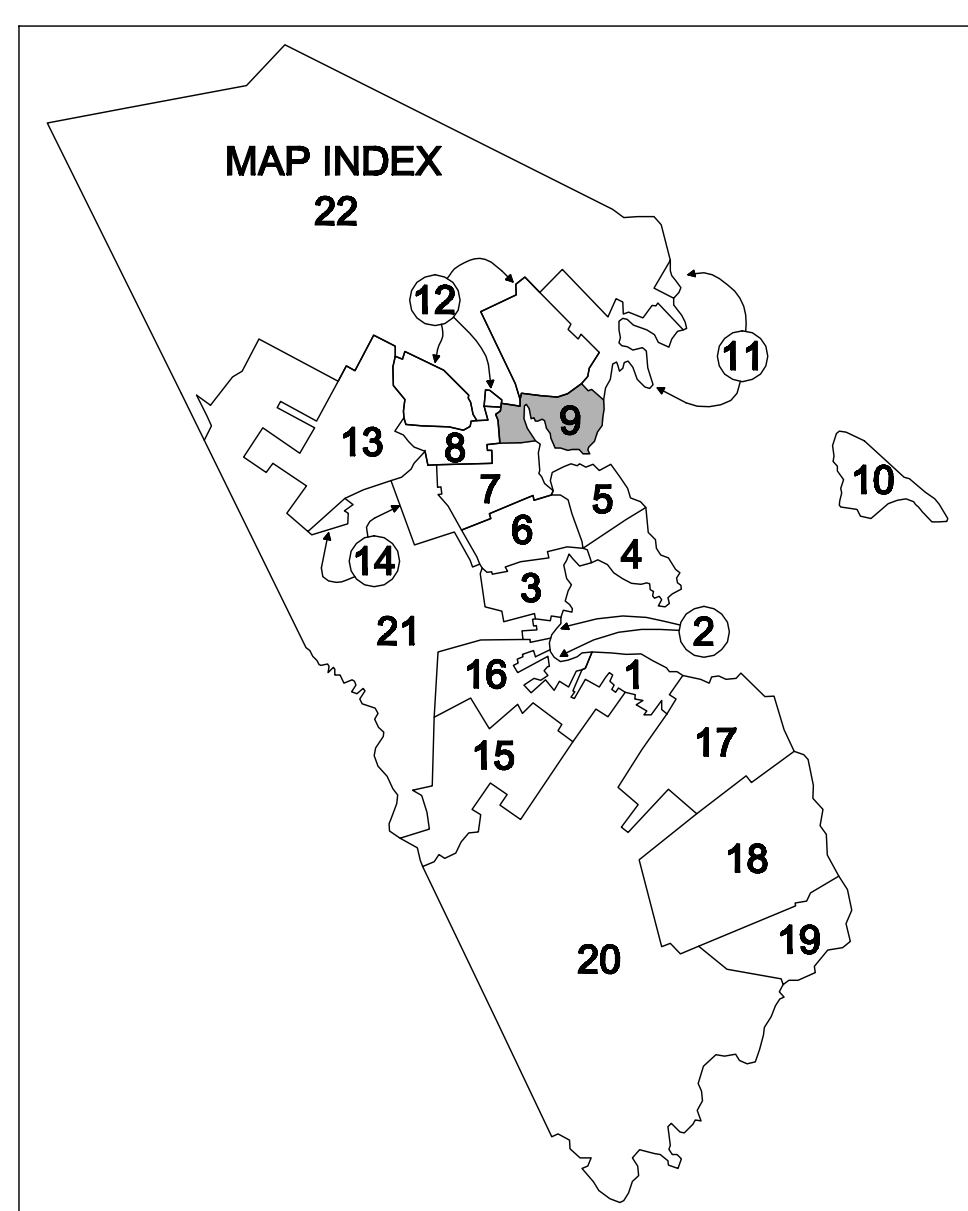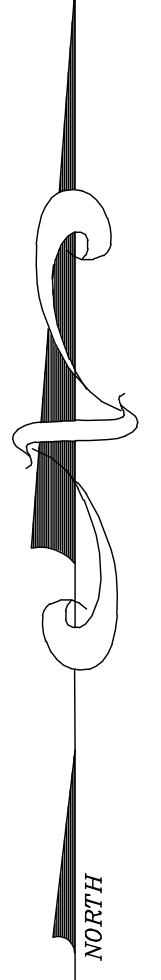

TOWN OF  
**SOUTH WEST HARBOR**  
 HANCOCK COUNTY, MAINE  
 SCALE: 1 INCH = 100 FEET

**FOR ASSESSMENT PURPOSES ONLY  
 NOT TO BE USED FOR CONVEYANCES**

**LEGEND**

RIGHT-OF-WAY	-----	CEMETERY	+	TOWN OWNED LOT	⊕
WATERBODY	~~~~~	STREET NO.	100	SUBDIVISION LOT	XXX-X
PARCEL BOUNDARY	_____	LOT NO.	100	COMMON OWNER	→